

Building 1
4 Carpark Space

BASEMENT FLOOR PLAN
SCALE 1:125



GROUND FLOOR PLAN
SCALE 1:125

- Building 2
- 2 Carpark Space


- Building 1
- B101/1 Bedroom
- B102/1 Bedroom
- B103/1 Bedroom
- B104/1 Bedroom
- B105/1 Bedroom
- B106/1 Bedroom




- Building 2
- C101/1 Bedroom
- C102/1 Bedroom
- C103/1 Bedroom
- C104/1 Bedroom

- Building 1
- A201/2 Bedroom
- A202/2 Bedroom
- B201/1 Bedroom
- B202/1 Bedroom
- B203/1 Bedroom


2ND FLOOR PLAN
SCALE 1:125

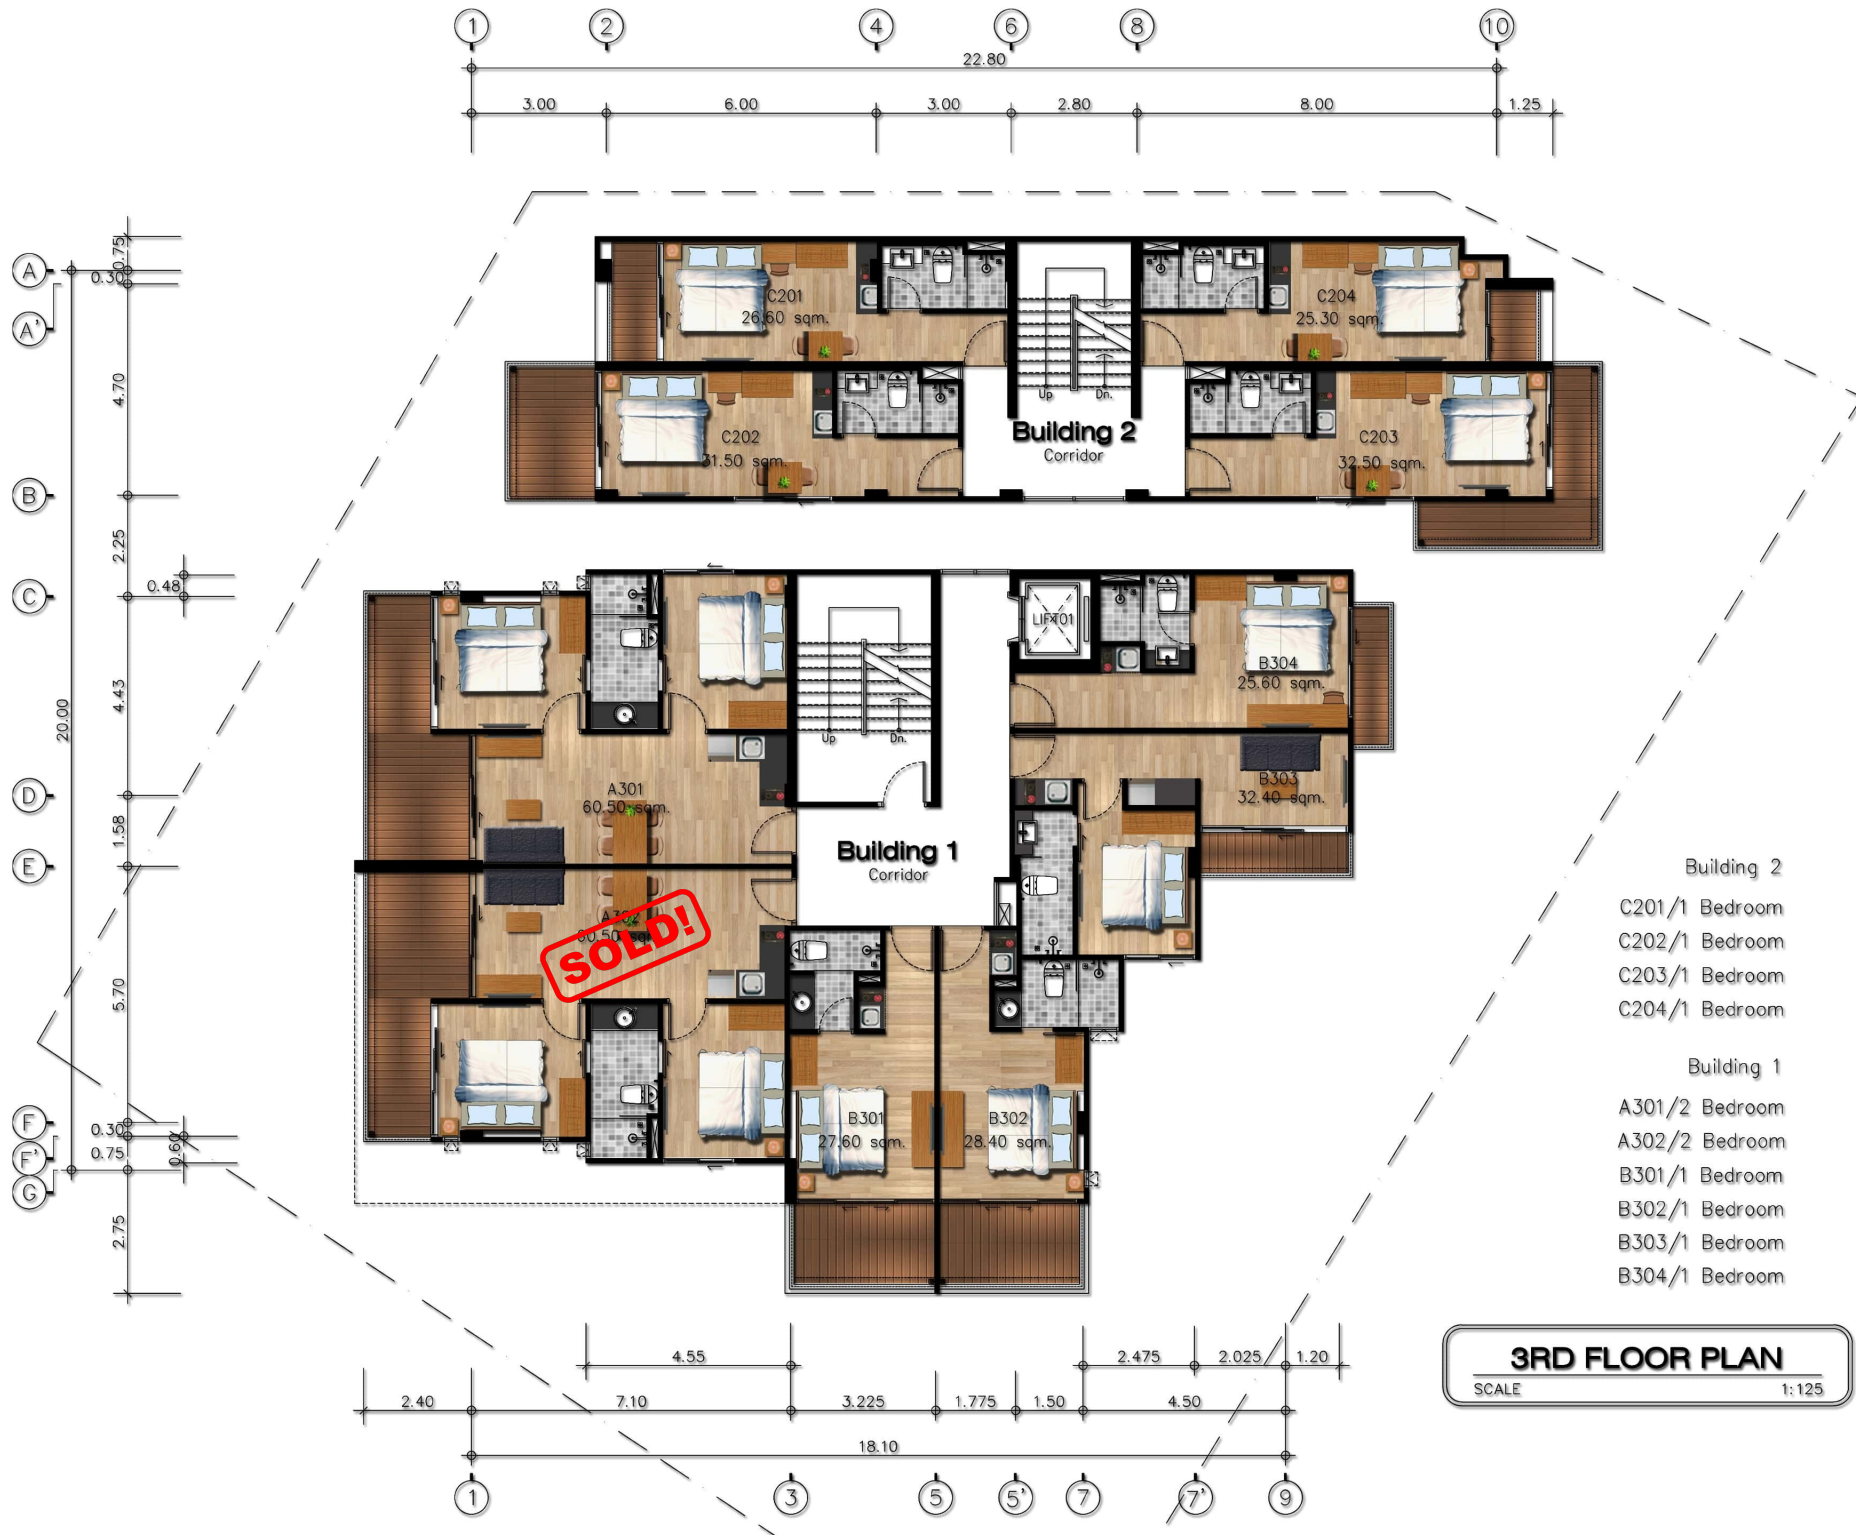

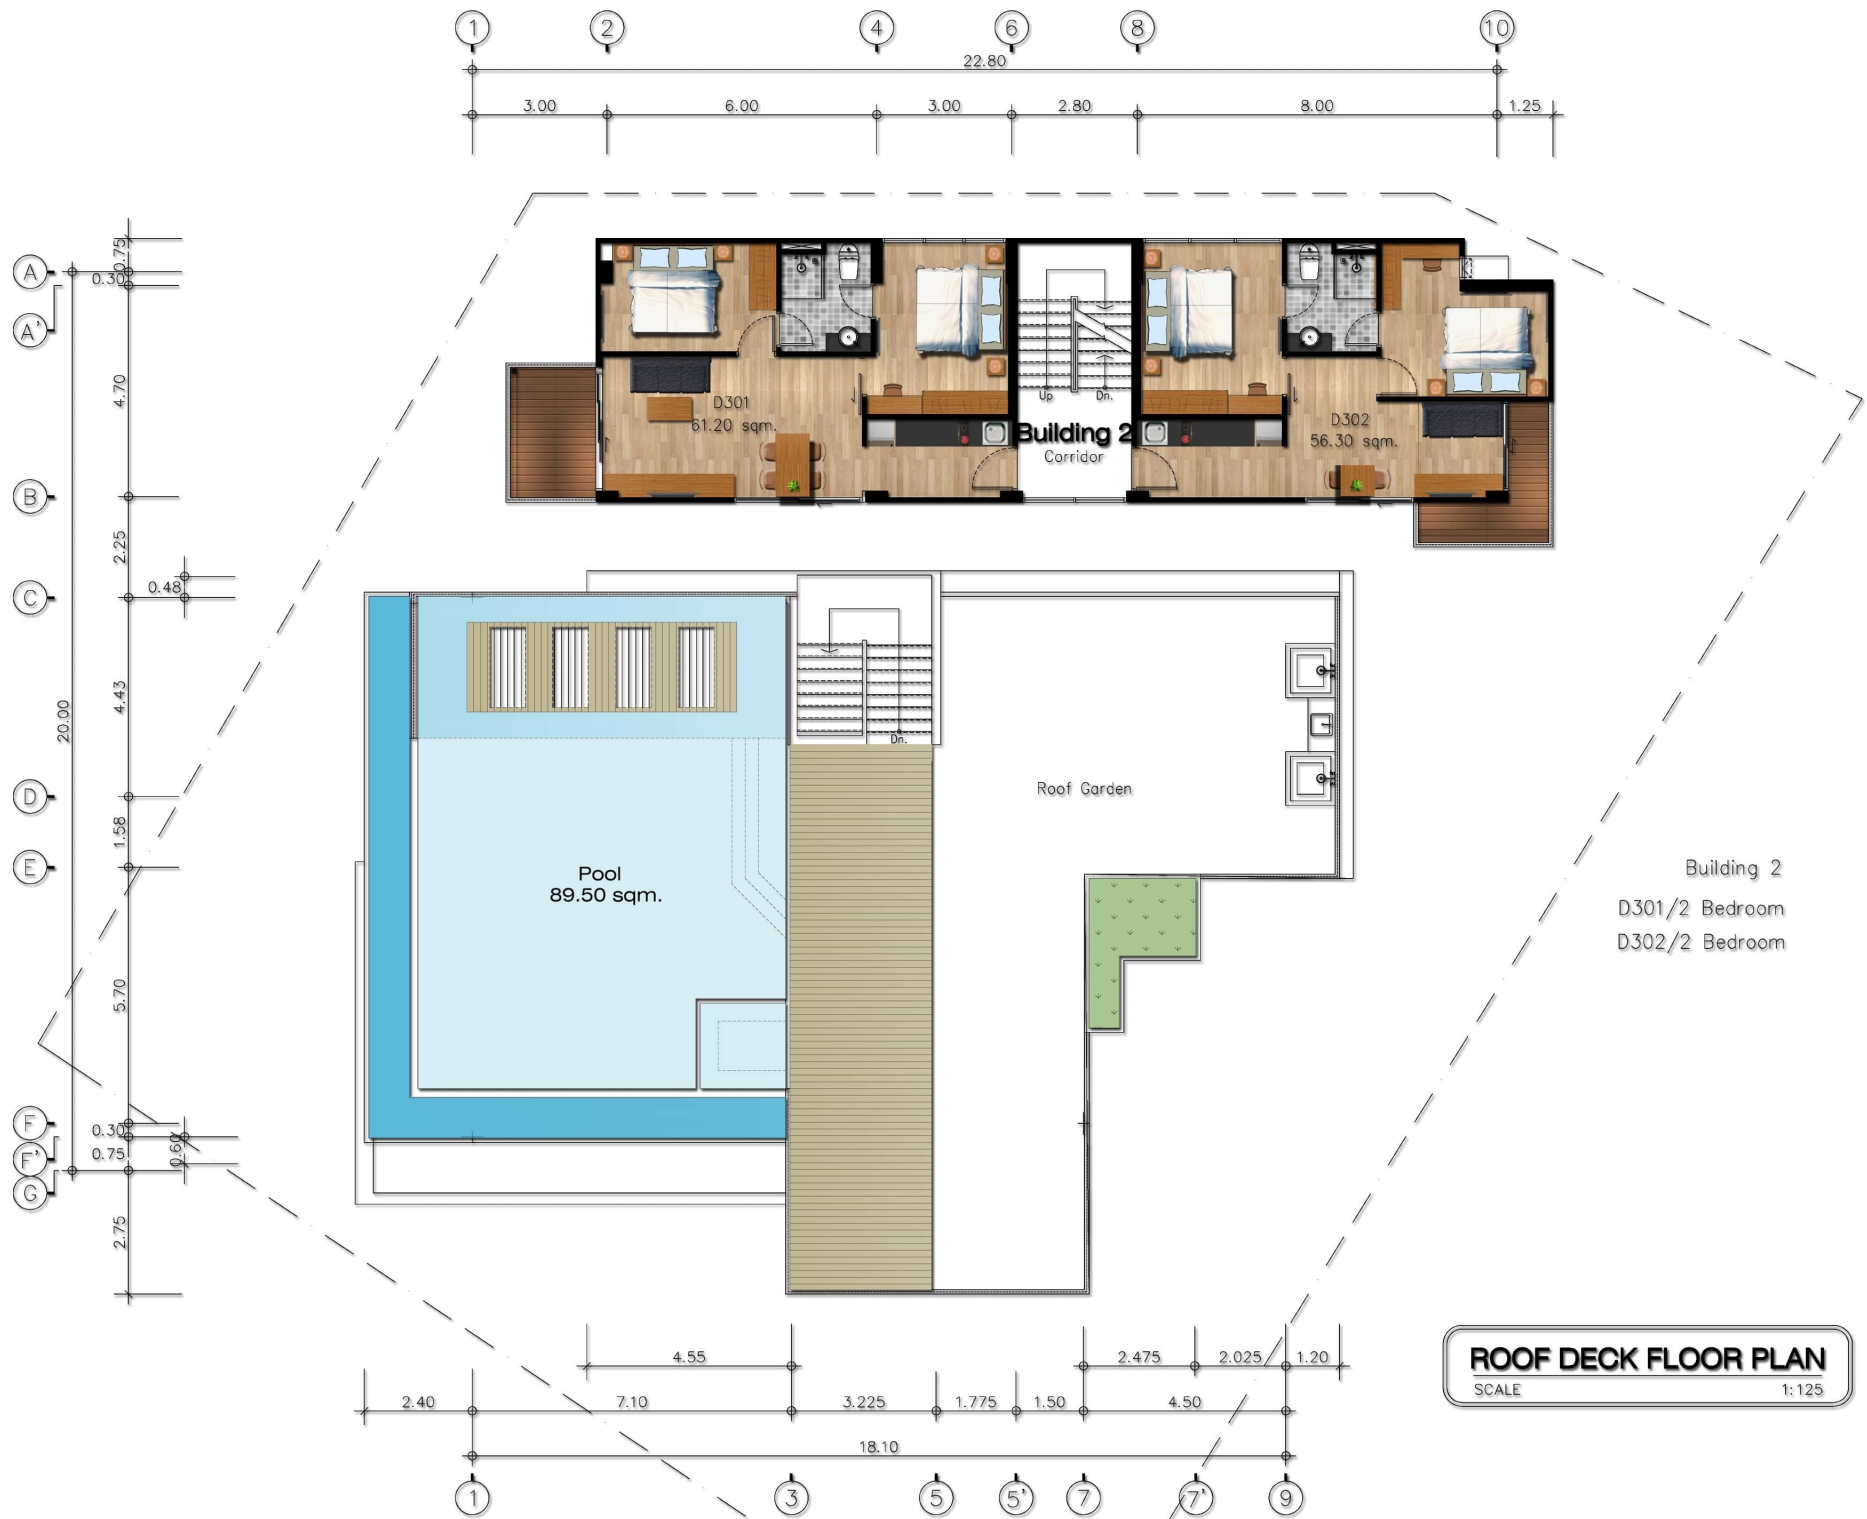

Building 2
 D301/2 Bedroom
 D302/2 Bedroom

ROOF DECK FLOOR PLAN
 SCALE 1:125

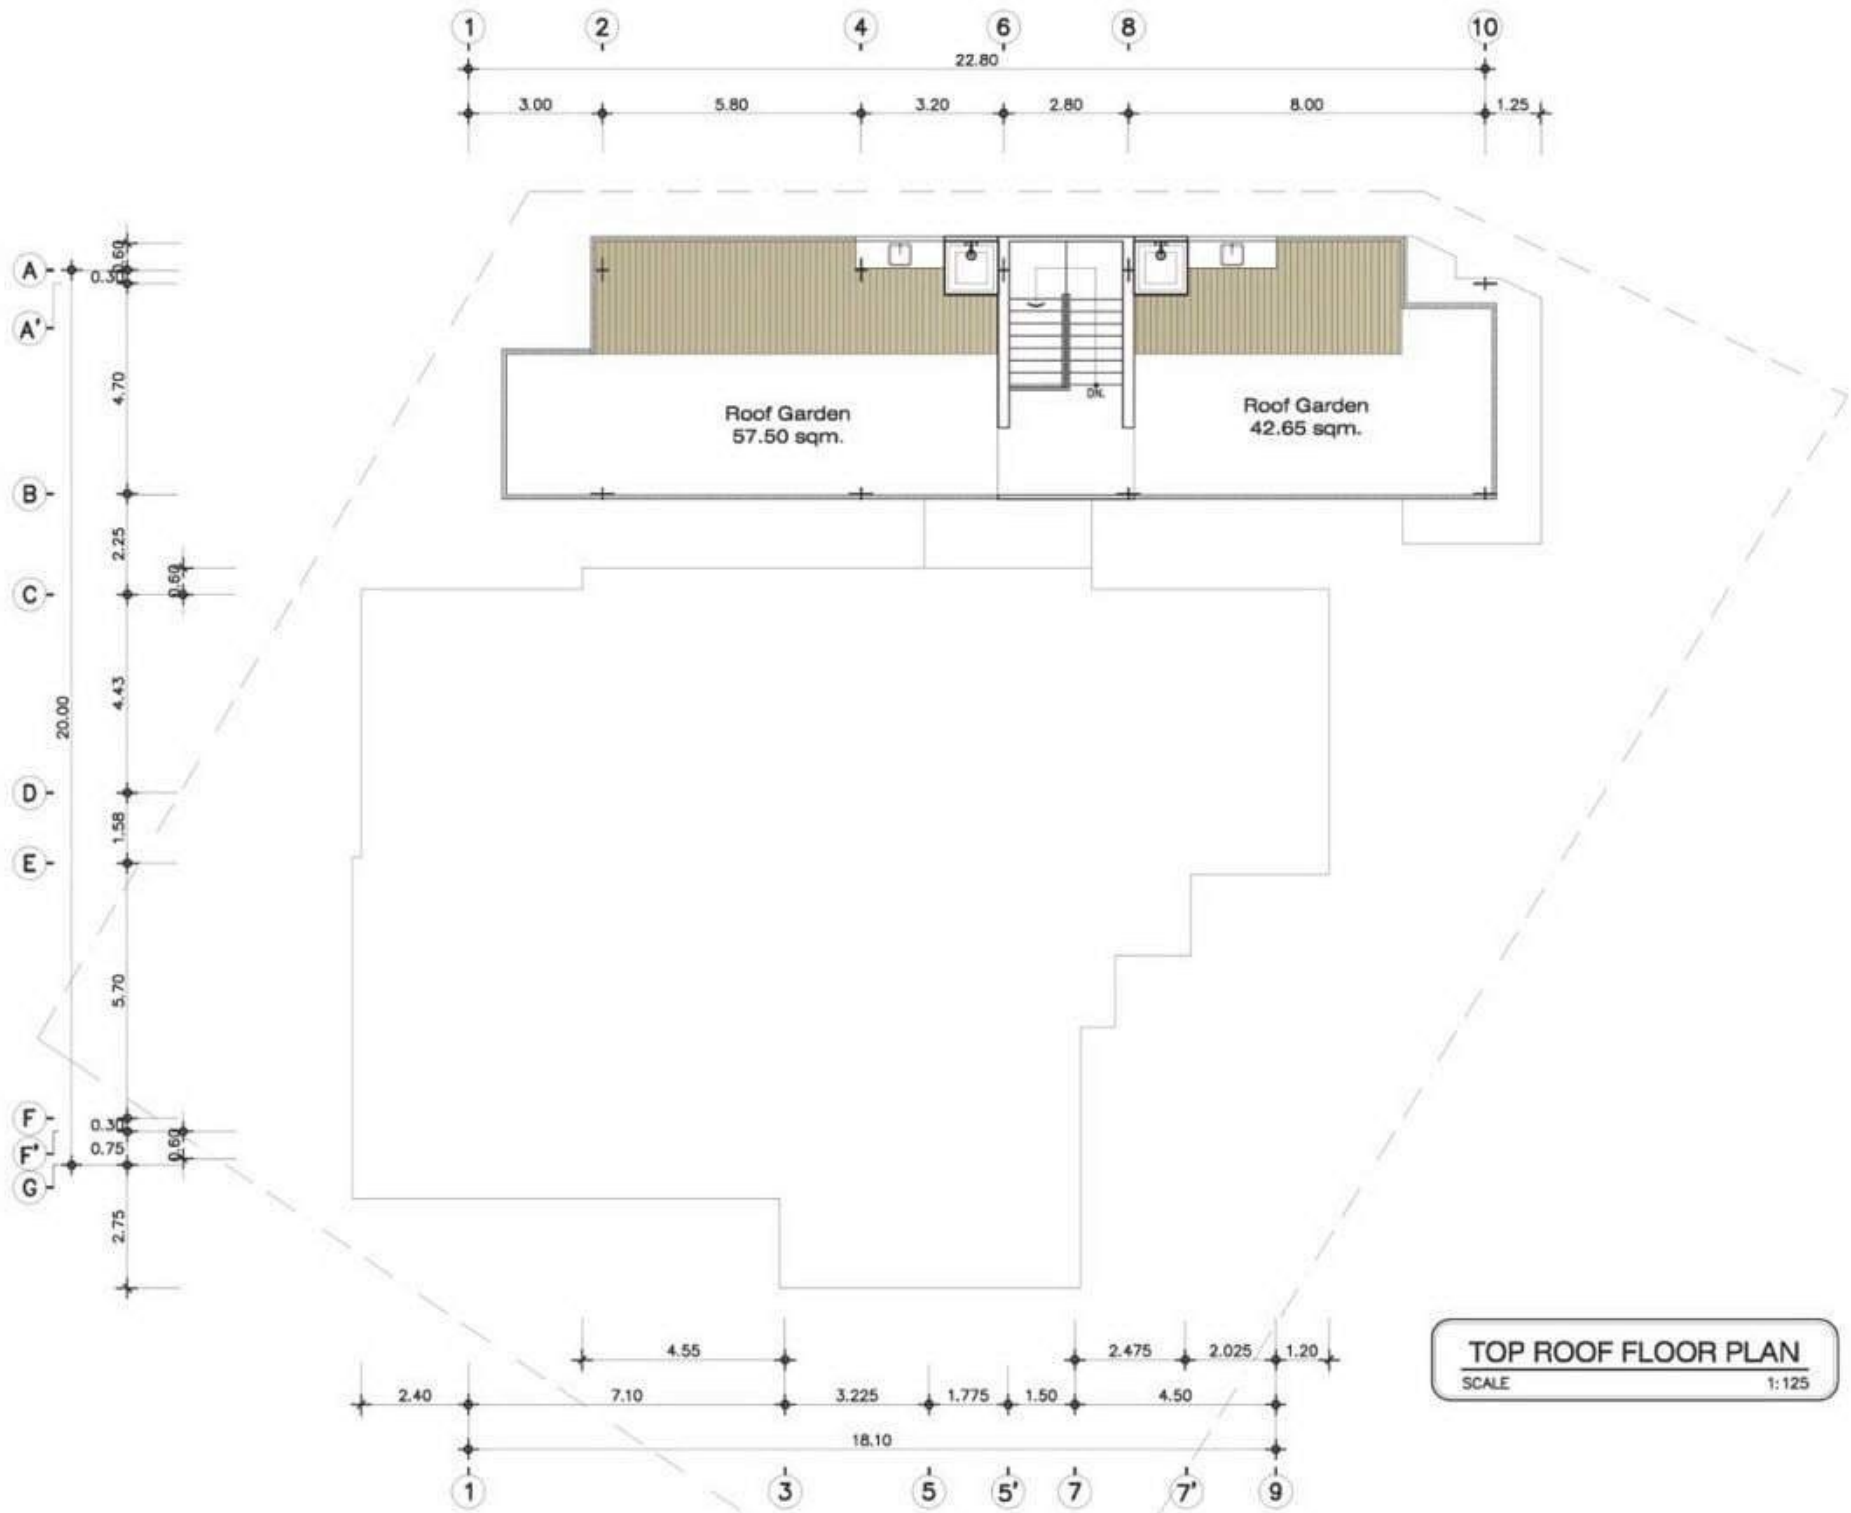

TOP ROOF FLOOR PLAN
SCALE 1:125